

# OSBORN ESTATES

## PROPOSED SITE PLAN

PULLEN


Co9-06-09

Portion SW1/4 NW1/4  
Sec 32-12-13  
Dkt 9781 Pg 597

Scale 1" = 60'-0"

3727 W Suffield Lane  
Tucson, AZ 85741  
ID 225-39-0150

Portion SW1/4 NW1/4  
Sec 32-12-13  
Dkt 11803 Pg 1026

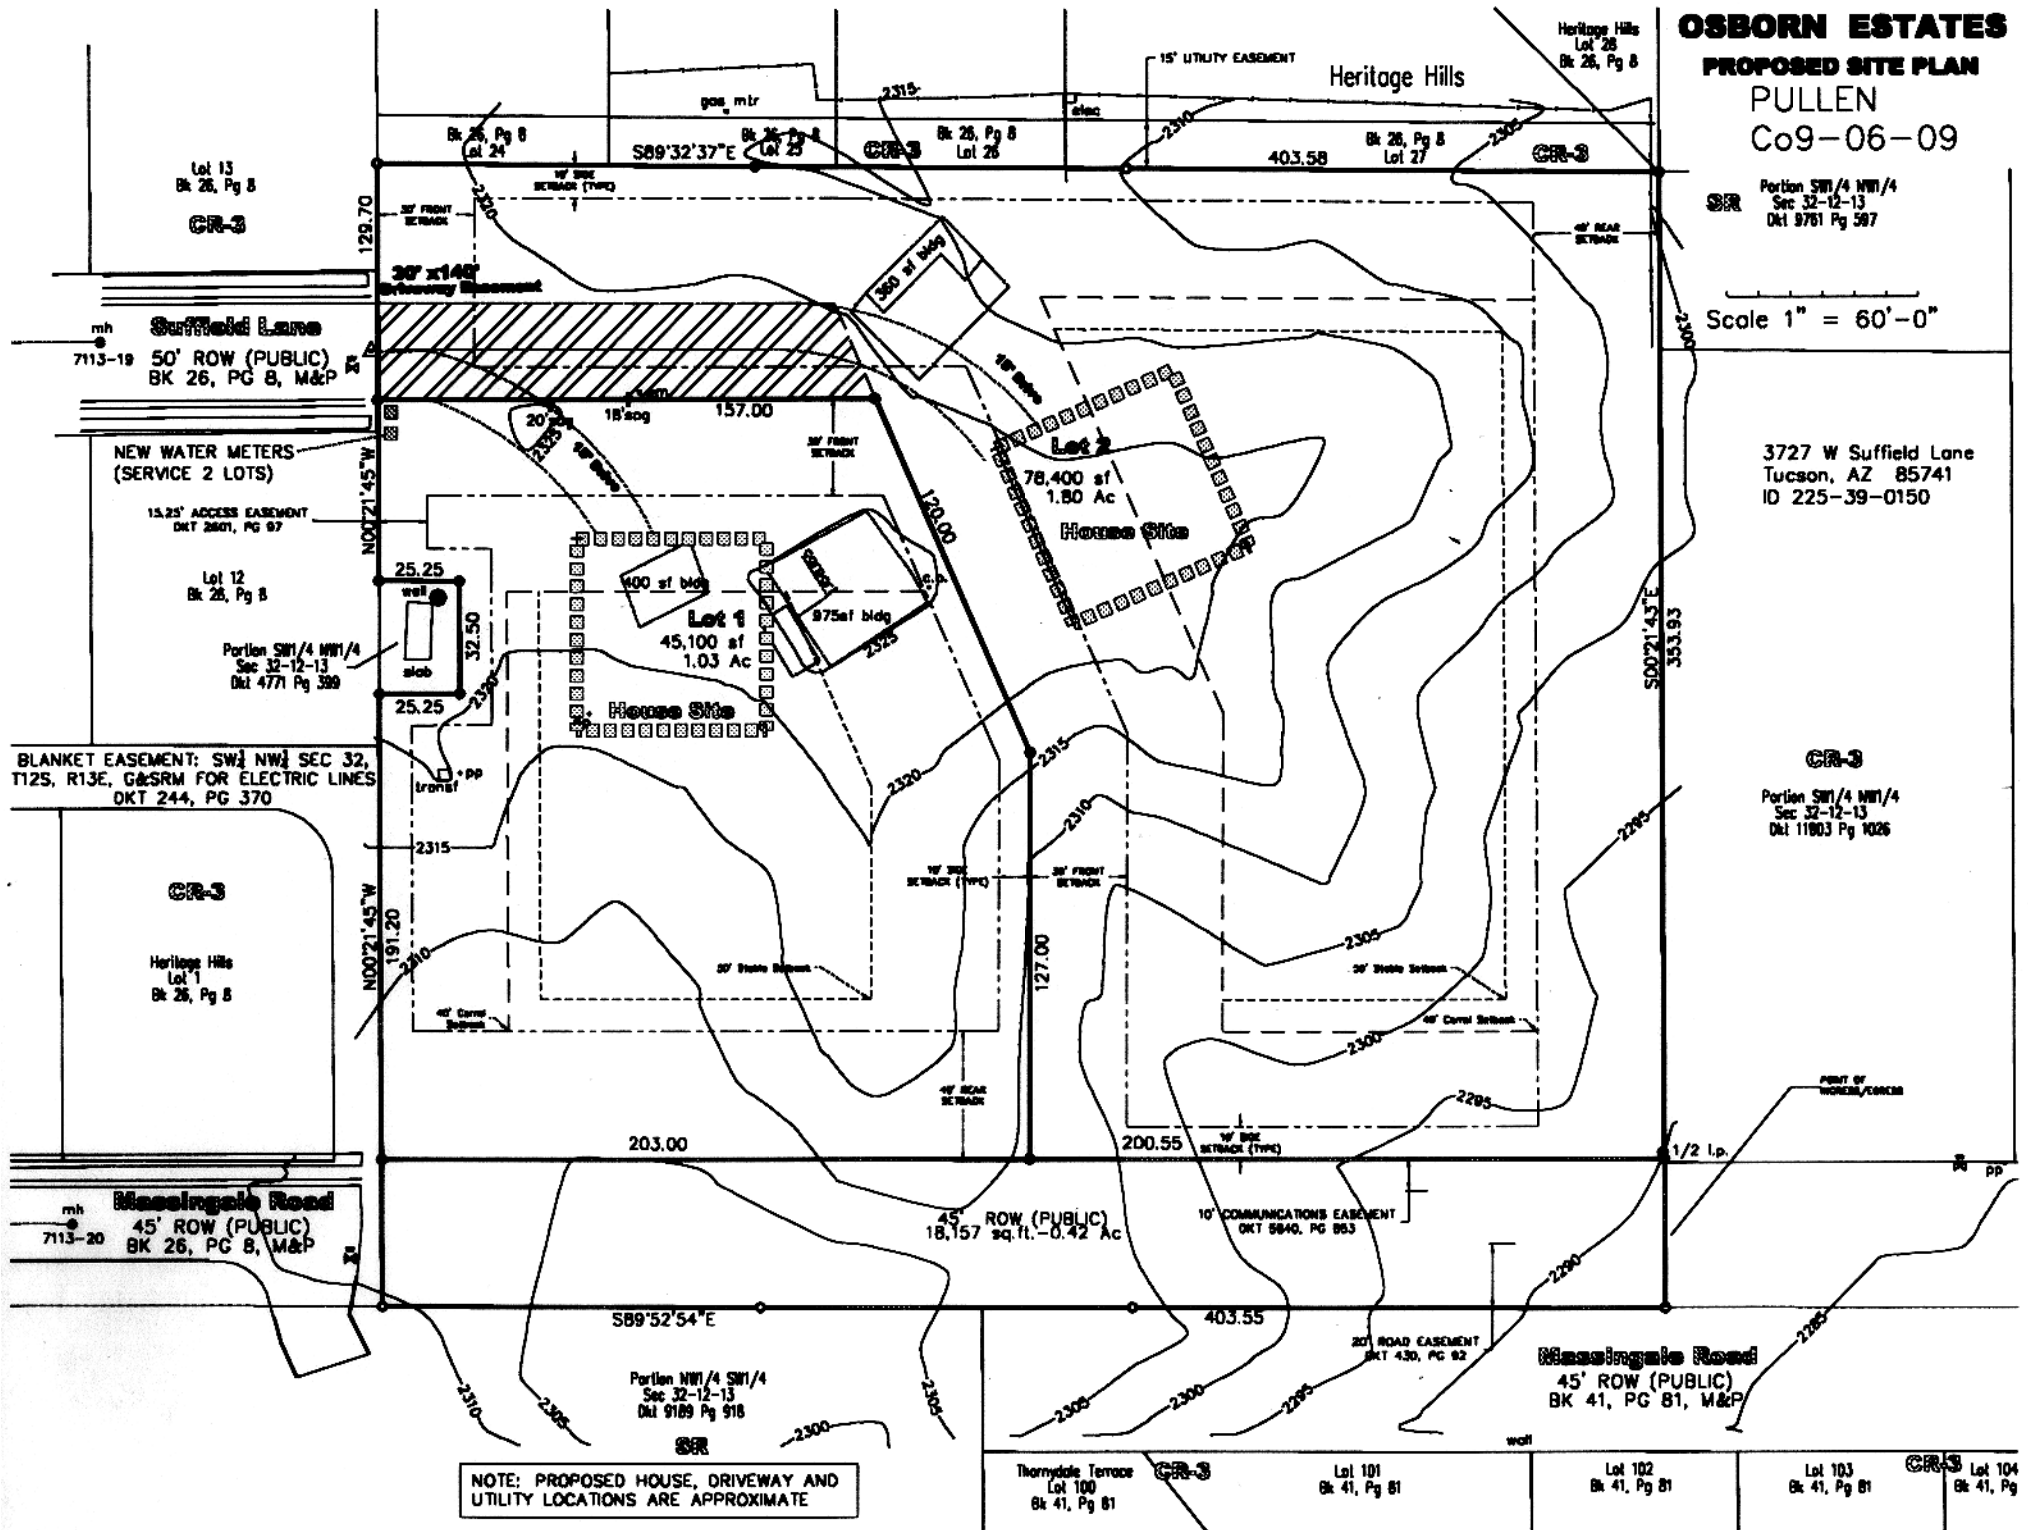

NOTE: PROPOSED HOUSE, DRIVEWAY AND UTILITY LOCATIONS ARE APPROXIMATE

Thornycroft Terrace Lot 100 Blk 41, Pg 61  
CR-3  
Lot 101 Blk 41, Pg 61  
Lot 102 Blk 41, Pg 61  
Lot 103 Blk 41, Pg 61  
CR-3 Lot 104 Blk 41, Pg 61