


SIMULATION Requires Rezoning

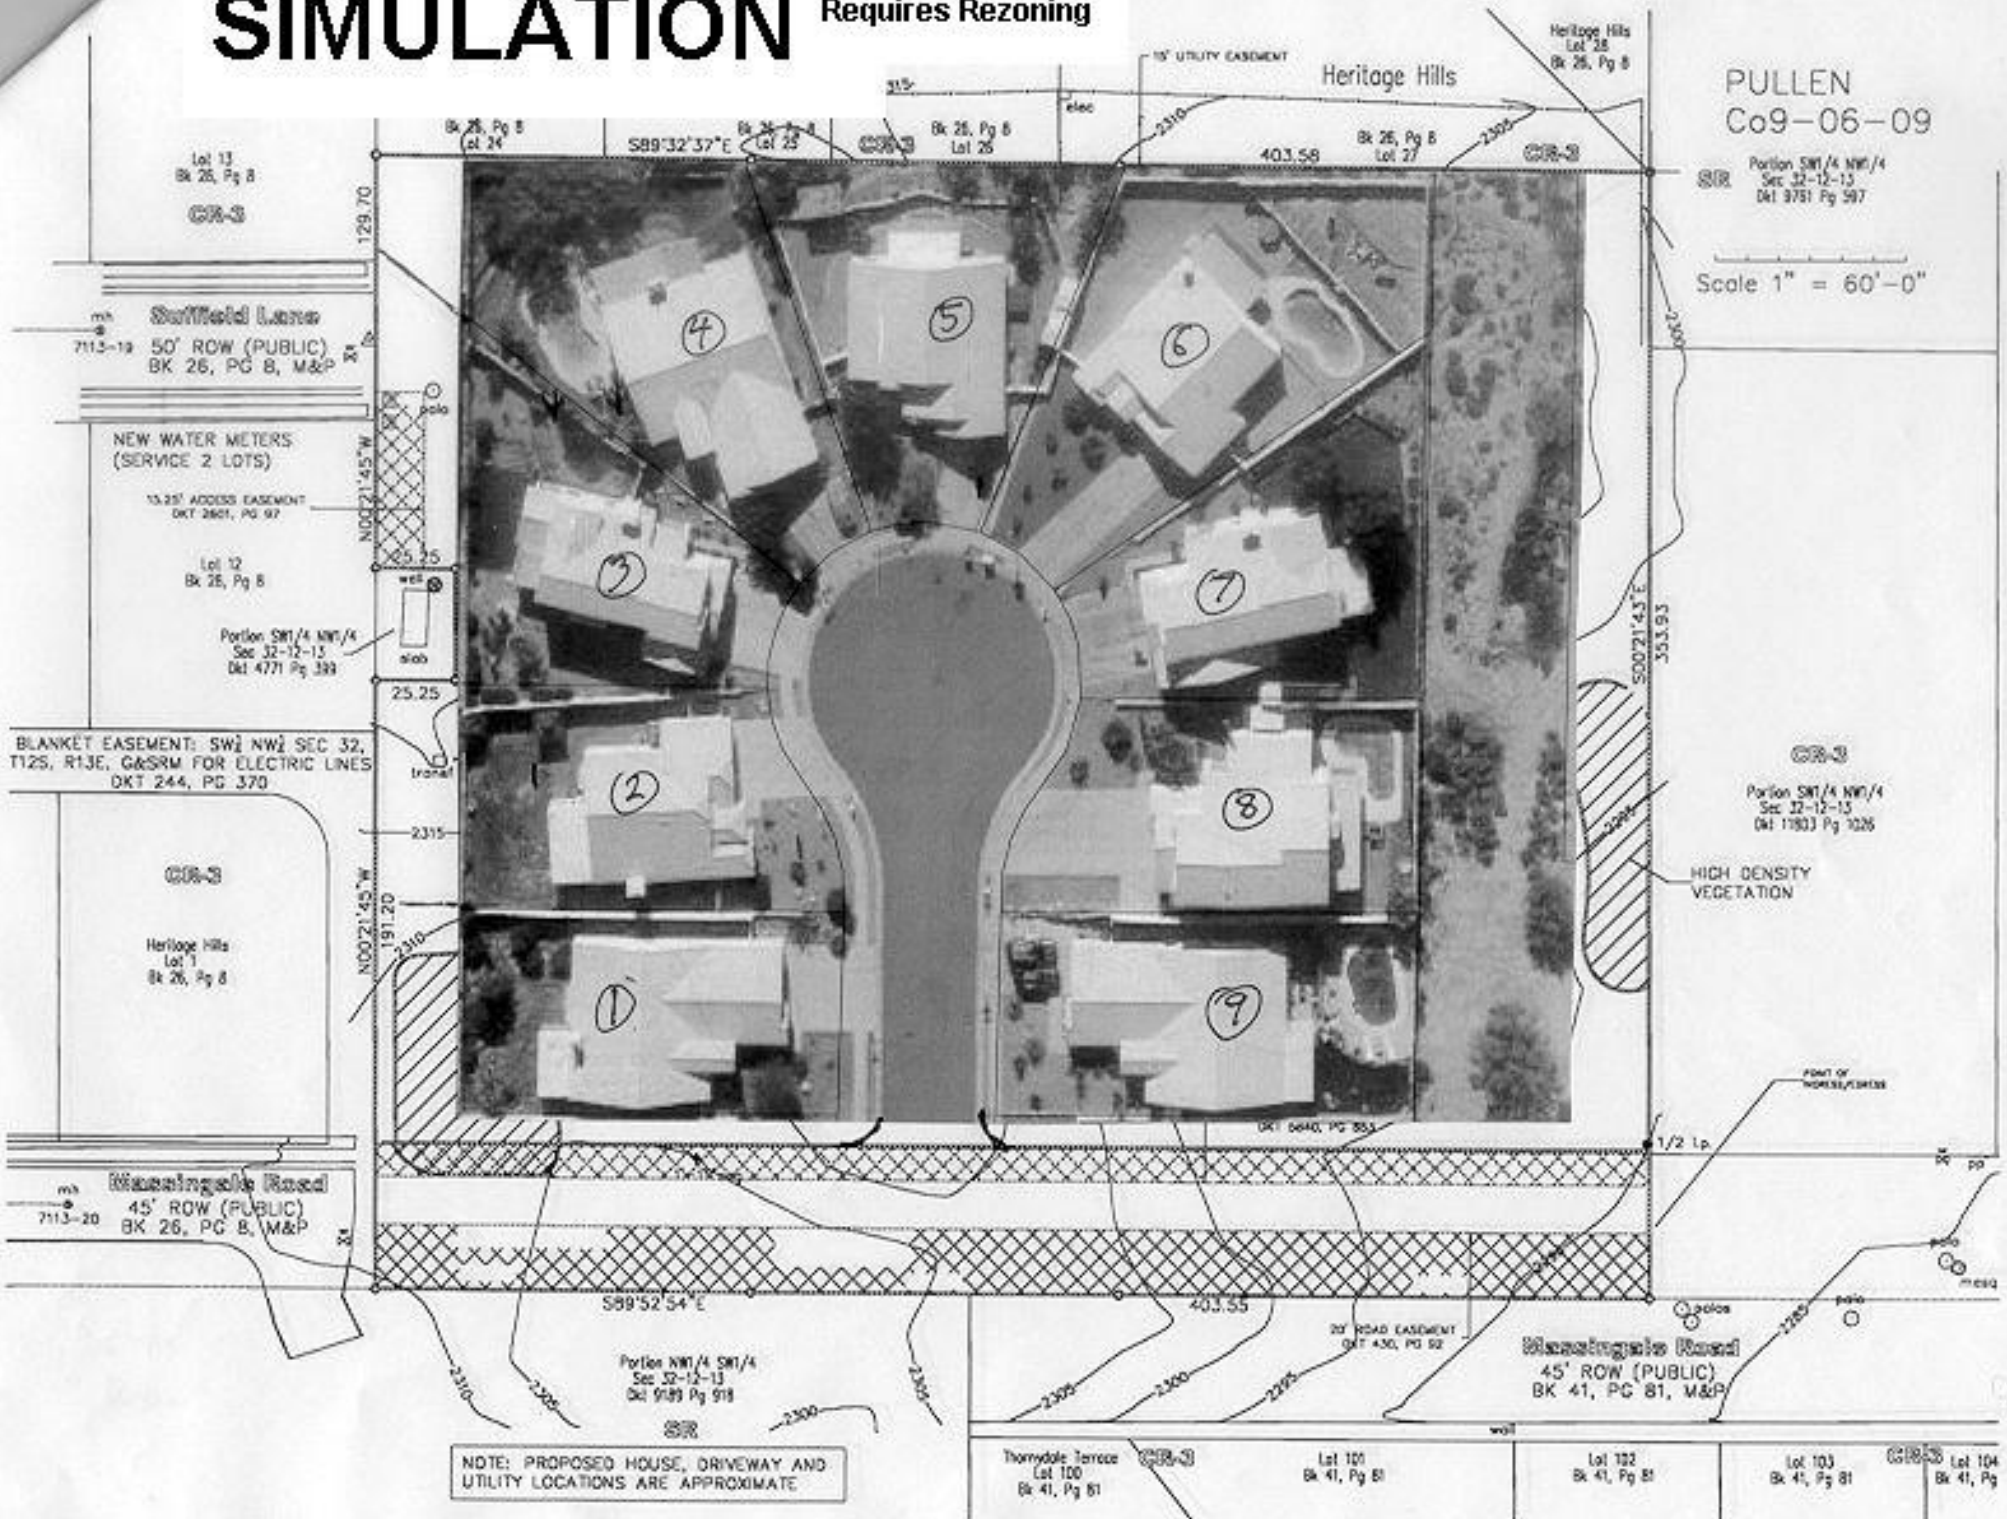

PULLEN
Co9-06-09

SR Portion SW1/4 NW1/4
Sec 32-12-13
Dkt 9751 Pg 597

Scale 1" = 60'-0"

CR-3
Portion SW1/4 NW1/4
Sec 32-12-13
Dkt 11803 Pg 3026

HIGH DENSITY
VEGETATION

NOTE: PROPOSED HOUSE, DRIVEWAY AND
UTILITY LOCATIONS ARE APPROXIMATE

Thornycroft Terrace
Lot 100
Bk 41, Pg 81

Lot 101
Bk 41, Pg 81

Lot 102
Bk 41, Pg 81

Lot 103
Bk 41, Pg 81

Lot 104
Bk 41, Pg 81